



Date:
RTU:

Weight: 93lbs (US) 42.18kg (Metric)


Part Number: 0537-014A-00010

Submitted to:

Approved by:

Notes:

Knockdown Curb - 14 Inches Tall Non Insulated Full Perimeter, Using Micro-Lock Galvanized Metal Construction. Knockdown Roof Curb Without Pitch, Insulated Deck Pans Included, Includes Wood Nailer, And Gasket Package.

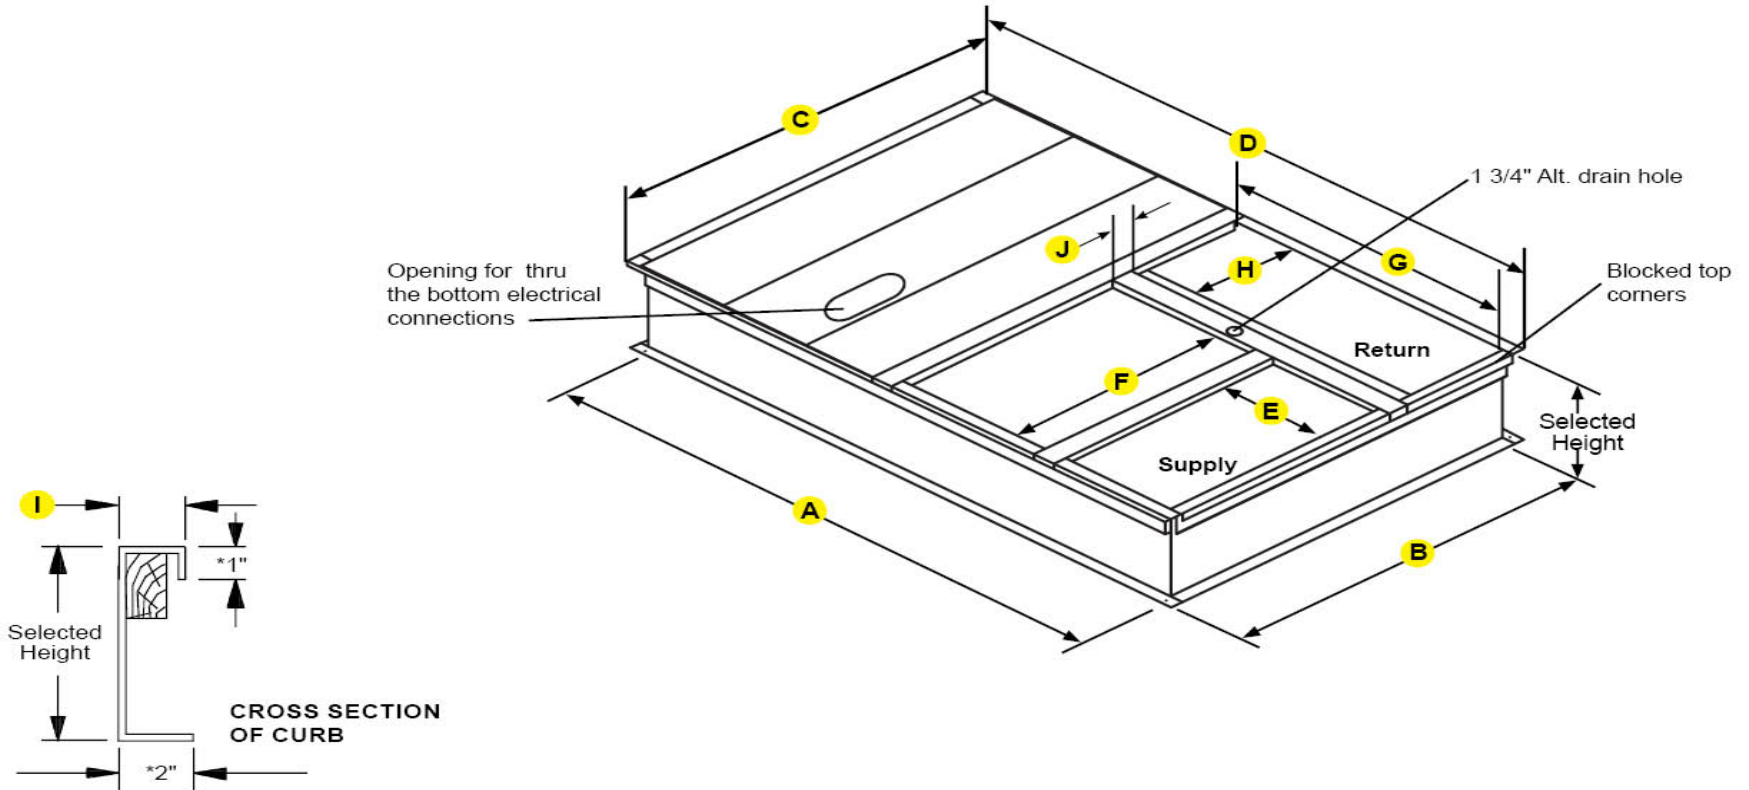

A - I.D.	B - I.D.	C - O.D.	D - O.D.	E	F	G	H	I	J
67.37	37.18	40.68	70.87	13.87	20.25	32.06	13.62	1.75	3.31

*Flange dimensions may vary

This Document Is The Property Of MicroMetl Corporation And Is Delivered Upon The Express Condition That The Contents Will Not Be Disclosed Or Used Without MicroMetl's Written Consent. MicroMetl Reserves The Right To Discontinue, Or Change At Any Time, Specifications & Designs Without Any Notice Incurring Obligations.

Master Revision: 0001B

Page Revision: 0001B