


Submitted to:

Approved by:

Notes:

Knockdown Curb - 14 Inches Tall Non Insulated Full Perimeter, Using Micro-Lock Galvanized Metal Construction. Knockdown Roof Curb Without Pitch, Insulated Deck Pans Included, Includes Wood Nailer, And Gasket Package.

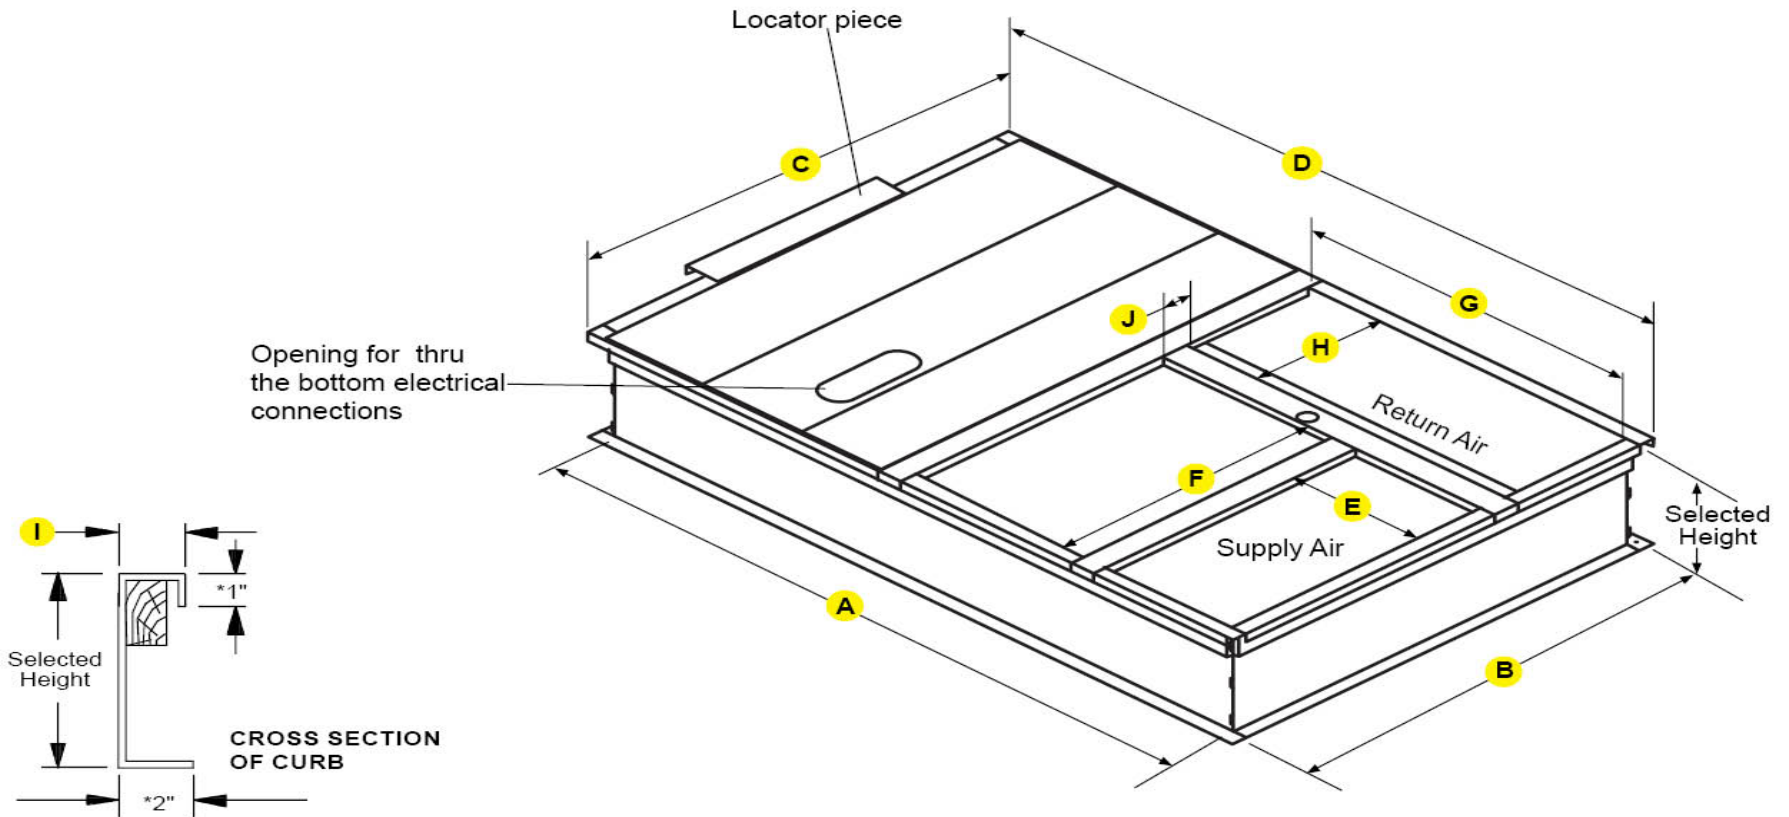

A - I.D.	B - I.D.	C - O.D.	D - O.D.	E	F	G	H	I	J
78.25	50.00	53.50	81.75	15.68	31.37	40.06	15.31	1.75	3.31

*Flange dimensions may vary