
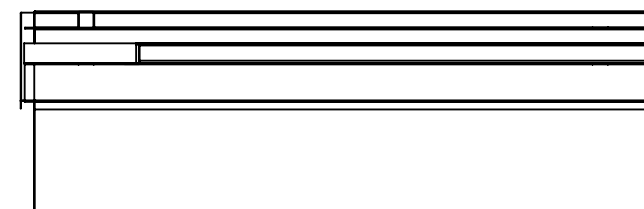
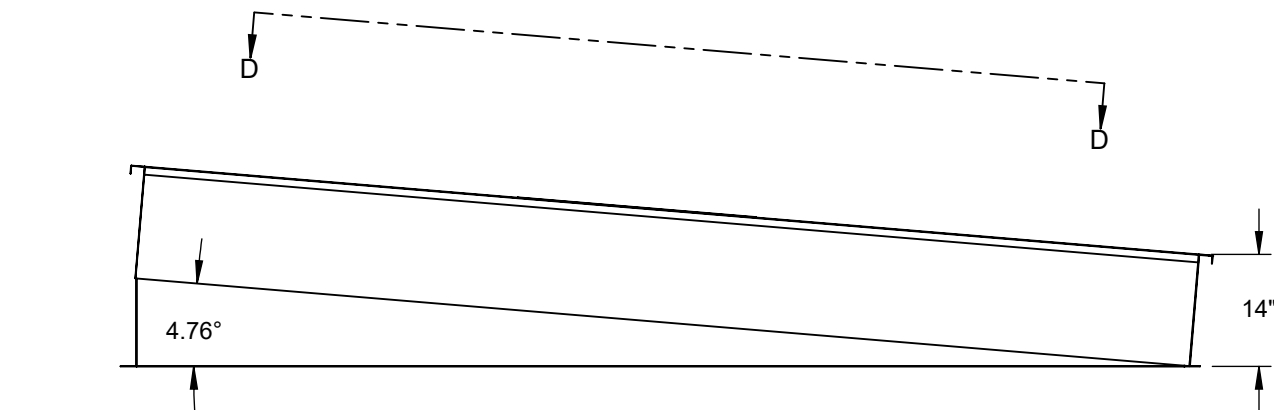
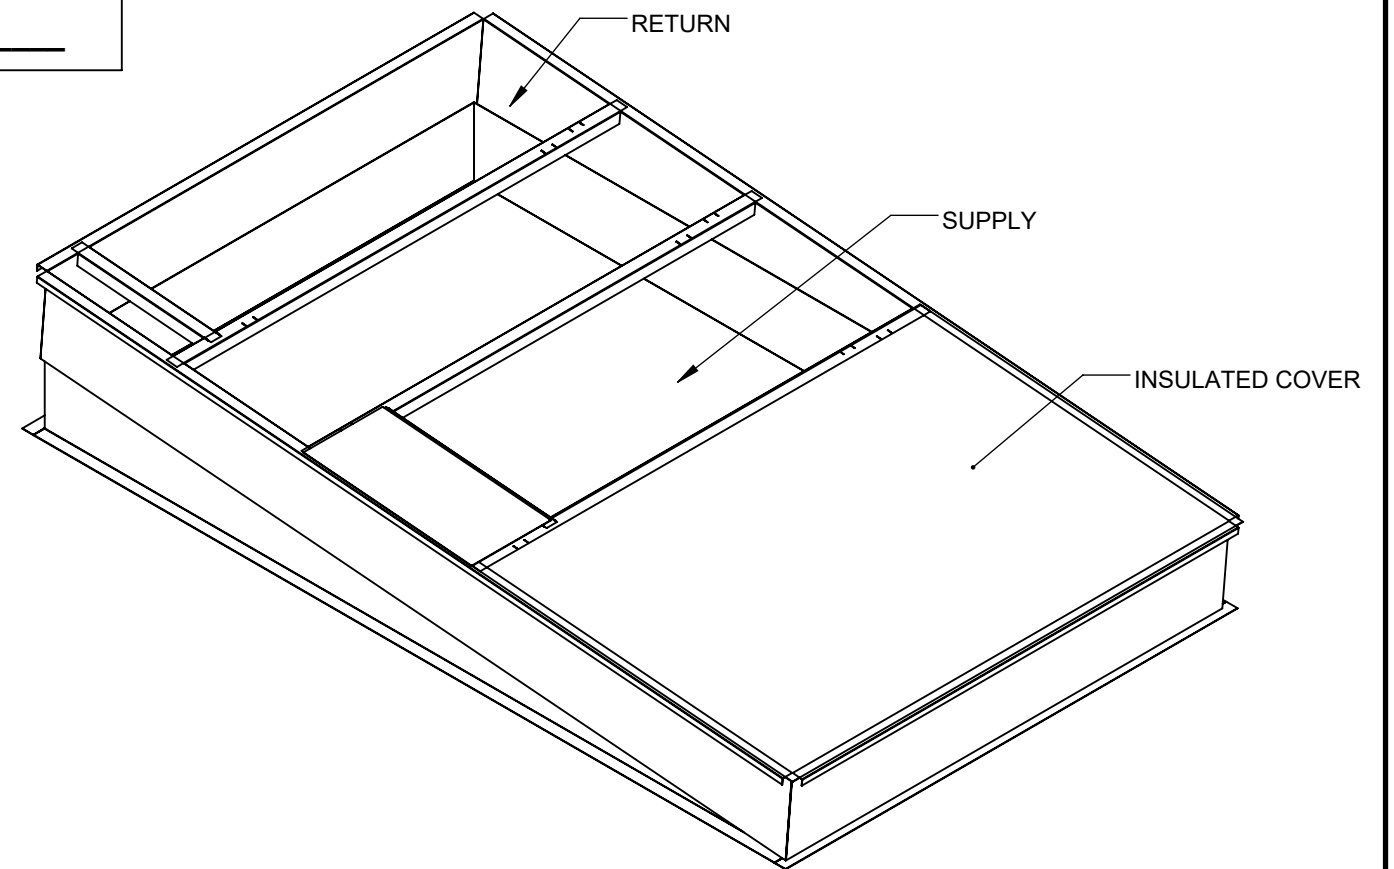


<b>NOTES:</b>
<b>MATERIAL:16ga. GALV STEEL</b>
<b>1X4 WOOD NAILER</b>
<b>ADJUSTABLE PITCH UP-TO 1"X12" PITCH IN EITHER DIRECTION</b>
<b>NO FLOOR</b>
<b>GASKET PROVIDED WITH CURB</b>

DIMENSIONED AND TOLERENCED PER ANSI Y14.5M-1982

Attn: \_\_\_\_\_  
 Tag: \_\_\_\_\_  
 Approval: \_\_\_\_\_

REVISIONS				
REV.	ECO#	DESCRIPTION	DATE	APPROVED
1		INITIAL DRAWING	4/18/2017	HMH

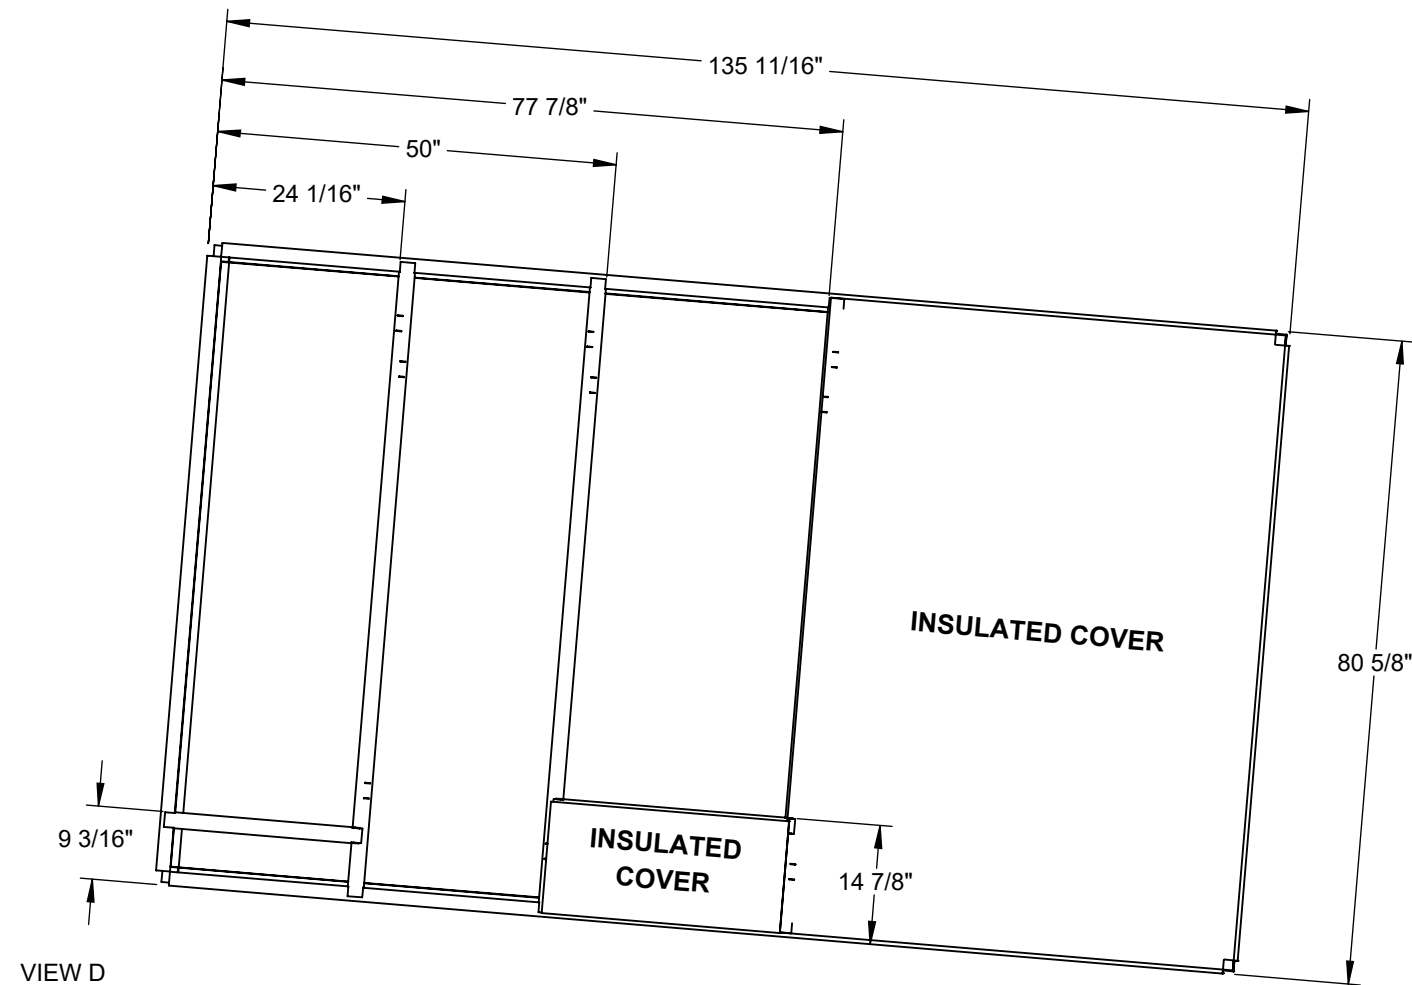

**CURB SHOWN IS CDI STANDARD CONFIGURATION CDI RESERVES THE RIGHT TO CHANGE LAYOUT WITHOUT NOTIFICATION. IF CURB IS NEEDED IN A DIFFERENT CONFIGURATION CDI MUST BE NOTIFIED PRIOR TO PLACING AN ORDER.**

**OPERATIONAL HEIGHT OF CDI ADAPTER IS 3" LESS THAN OVERALL CURB HEIGHT SHOWN.**

THIS DRAWING & THE INFORMATION CONTAINED THEREIN IS THE CONFIDENTIAL, PROPRIETARY INFORMATION OF CRYSTAL DISTRIBUTION INC., & MAY NOT BE USED OR REPRODUCED WITHOUT THE APPROVAL OF CRYSTAL DISTRIBUTION, INC. ALL RIGHTS RESERVED.	<b>APPROVALS</b> DRAWN: spickar CHECKED:	<b>DATE</b> 4/14/2021	<b>TITLE/FILE NAME:</b> 2-5914-4158	
	DIMENSIONS ARE AS FOLLOWS: 1.00 in [25.40 mm]			APPROXIMATE CURB WEIGHT (LBS.) 302.05
*VERIFY EXISTING CURB OD *VERIFY SUPPLY AND RETURN OPENINGS *NOTE ANY CHANGES *CALL WITH ANY QUESTIONS *FAX BACK IF DRAWING IS OK AS IS	3RD ANGLE PROJECTION	Contact us @ www.cdicurbs.com or 1-888-234-7001	SHEET: 1 OF 4	REV: 1